


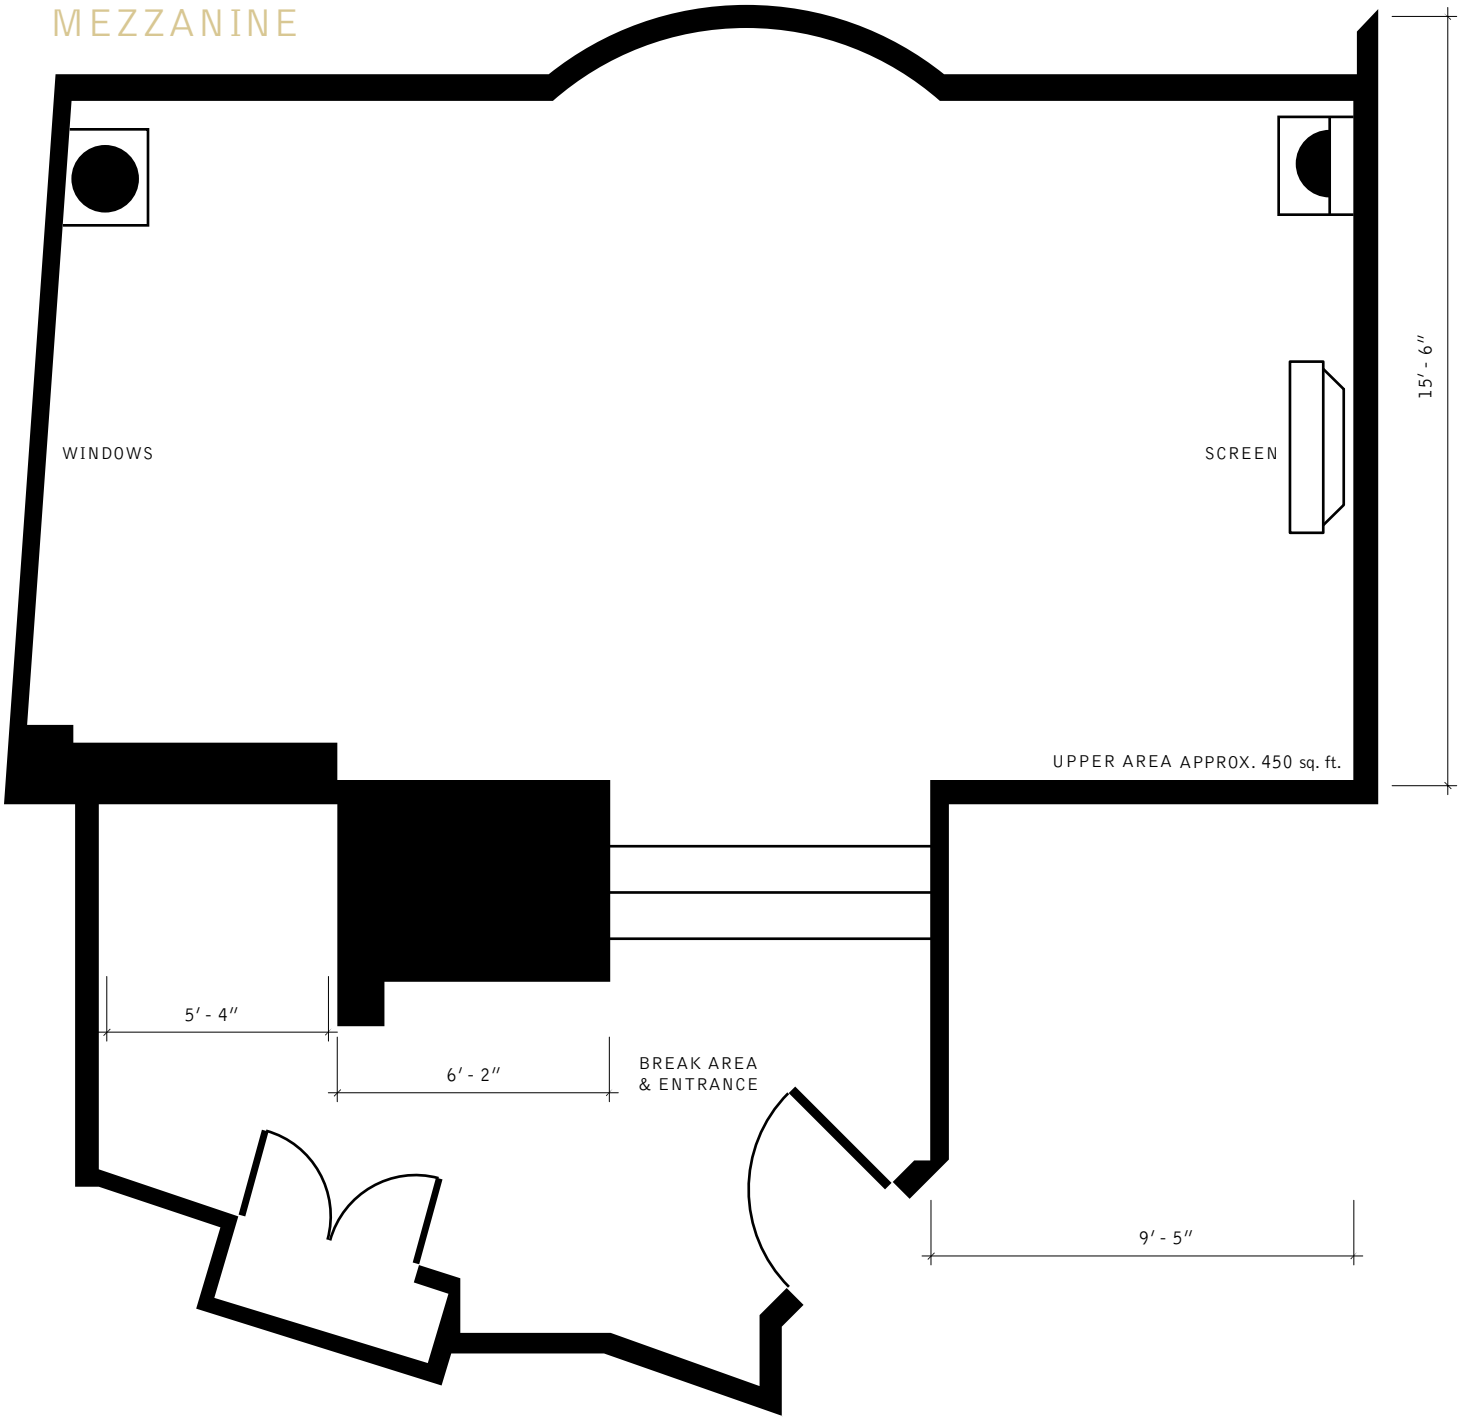

MEZZANINE



**FLOOR PLAN**

SCALE: 1/4" = 1'-0"